
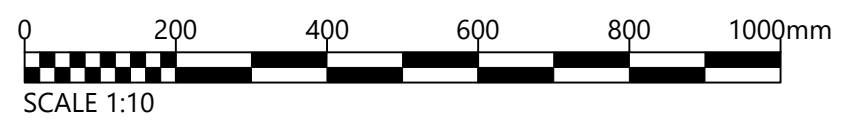


Plot Date : 06/12/2021 20:22 January 2022 15:39:50
 File Name : N:\CAD\4157 SWEET BRIAR FARM\01-WORKING\01_01-DRAWINGS\4157_DR_P_0006-14.DWG

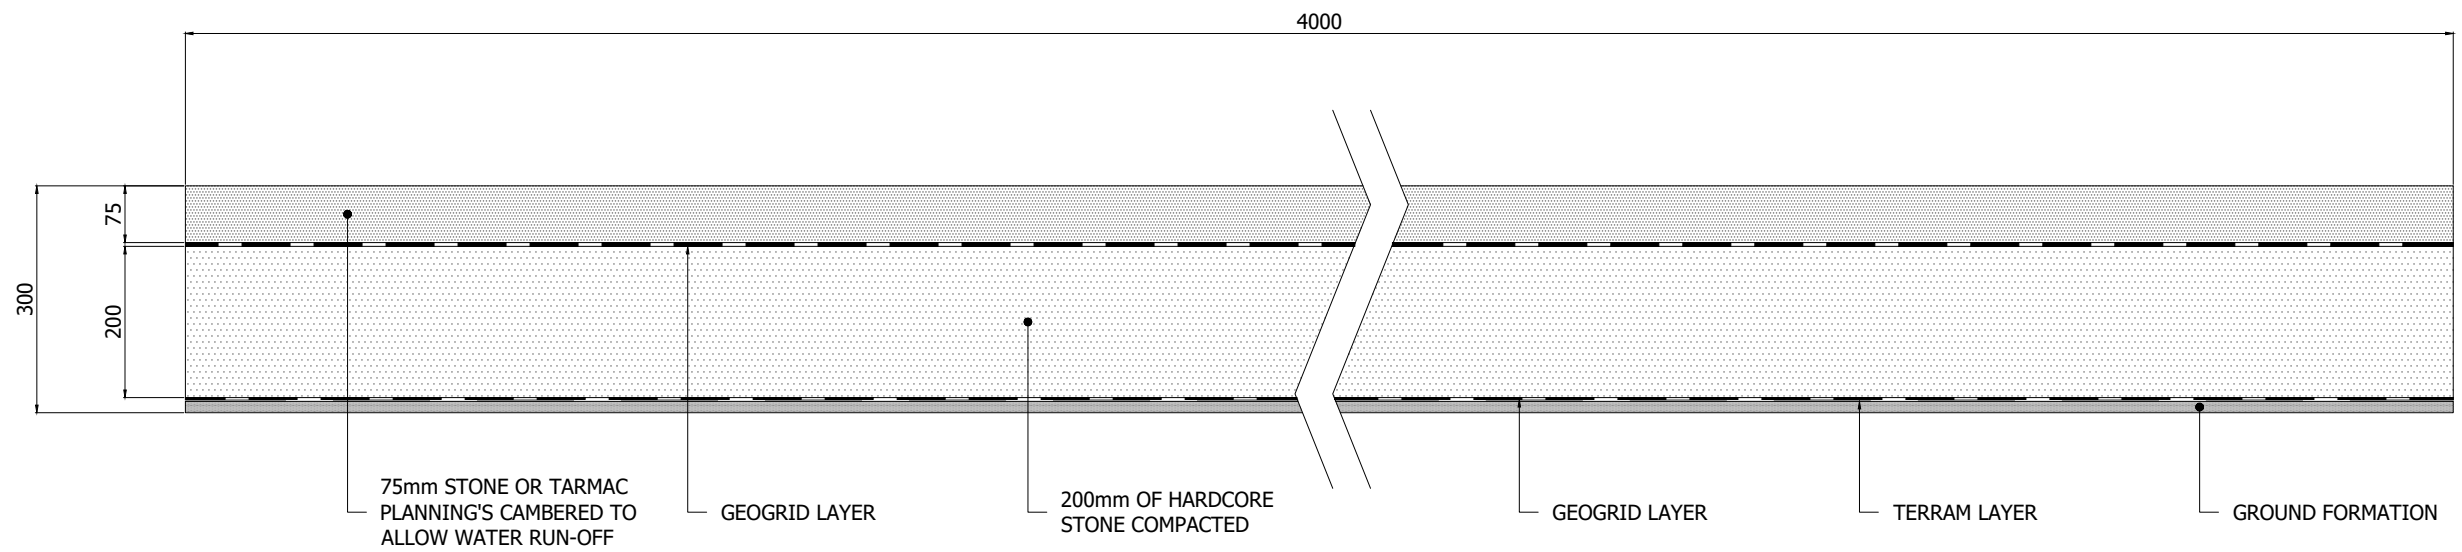

FOR ILLUSTRATION PURPOSES ONLY

ALL DIMENSIONS SHOWN ARE IN MILLIMETERS AND ARE APPROXIMATE

Project Title SWEETBRIAR SOLAR FARM	Drawing Title PLANNING DRAWING 8 ACCESS TRACK CROSS SECTION	Purpose of issue FOR PLANNING APPLICATION				THIS DOCUMENT HAS BEEN PREPARED IN ACCORDANCE WITH THE SCOPE OF ARCUS' APPOINTMENT WITH ITS CLIENT AND IS SUBJECT TO THE TERMS OF THAT APPOINTMENT. ARCUS ACCEPTS NO LIABILITY FOR ANY USE OF THIS DOCUMENT OTHER THAN BY ITS CLIENT AND ONLY FOR THE PURPOSES FOR WHICH IT WAS PREPARED AND PROVIDED	Arcus Consultancy Services 1C Swinegate Court East, 3 Swinegate York, YO1 8AJ	
		Designed LIGHTROCK	Drawn AT	Checked JM	Approved JM		Drawing Number 4157_DR_P_0010	Rev -
Client 		Arcus Internal Project No. 4157		Date 20/01/2022				
		Scale @ A3 1:10						

