


Plot Date : 06/12/2021 20:20 January 2022 15:39:59
 File Name : N:\CAD\4157 SWEET BRIAR FARM\01-WORKING\01_01-DRAWINGS\4157_DR_P_0006-14.DWG

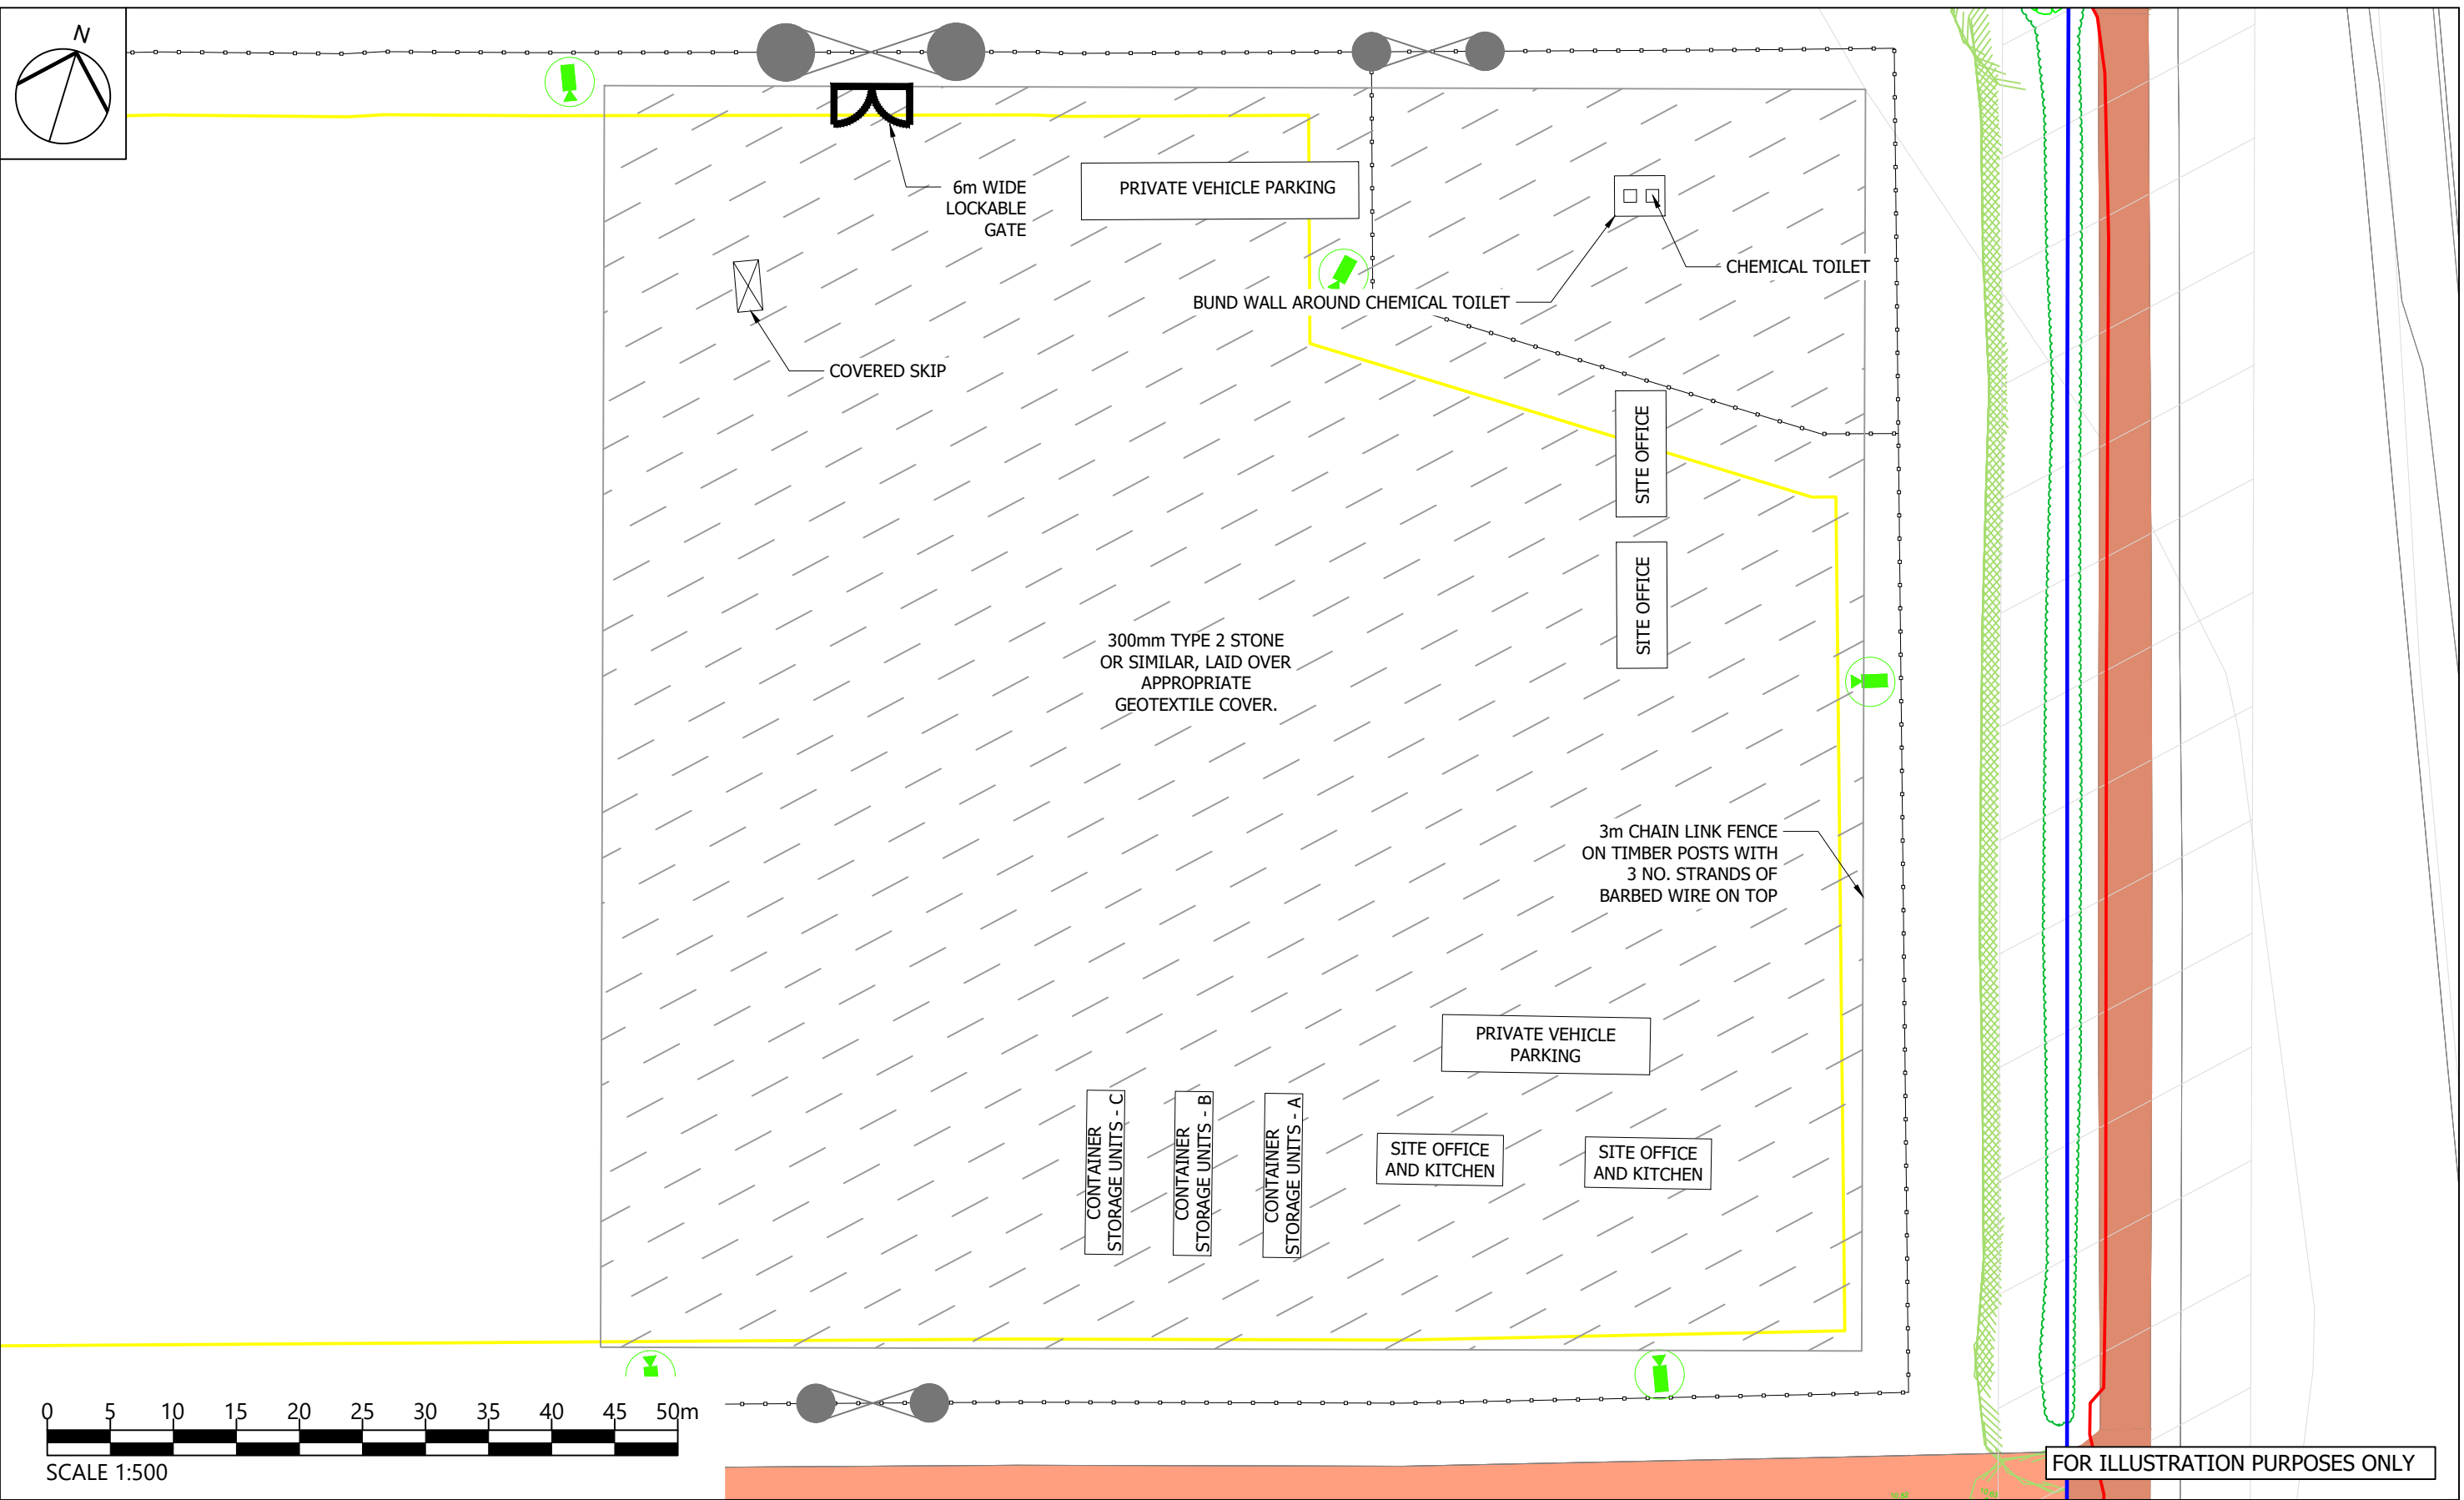

Project Title SWEETBRIAR SOLAR FARM		Drawing Title PLANNING DRAWING 10 INDICATIVE TEMPORARY CONSTRUCTION COMPOUND		Purpose of issue FOR PLANNING APPLICATION		THIS DOCUMENT HAS BEEN PREPARED IN ACCORDANCE WITH THE SCOPE OF ARCUS' APPOINTMENT WITH ITS CLIENT AND IS SUBJECT TO THE TERMS OF THAT APPOINTMENT. ARCUS ACCEPTS NO LIABILITY FOR ANY USE OF THIS DOCUMENT OTHER THAN BY ITS CLIENT AND ONLY FOR THE PURPOSES FOR WHICH IT WAS PREPARED AND PROVIDED		Arcus Consultancy Services 1C Swinegate Court East, 3 Swinegate York, YO1 8AJ Tel: +44 (0) 1904 715 470 Fax: www.arcusconsulting.co.uk					
Client 				Designed AT	Drawn AT	Checked JM	Approved JM	<table border="1"> <tr> <td>Drawing Number</td> <td>Rev</td> </tr> <tr> <td>4157_DR_P_0012</td> <td>-</td> </tr> </table>		Drawing Number	Rev	4157_DR_P_0012	-
Drawing Number	Rev												
4157_DR_P_0012	-												
		Arcus Internal Project No. 4157		Date 20/01/2022									
		Scale @ A3 1:500											