
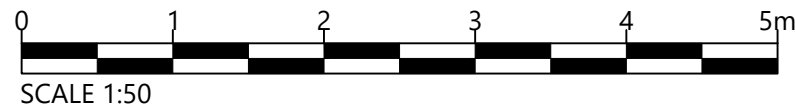



Plot Date : 06/12/2021 20:22 January 2022 15:39:44  
 File Name : N:\CAD\4157 SWEET BRIAR FARM\01-WORKING\01\_01-DRAWINGS\4157\_DR\_P\_0006-14.DWG

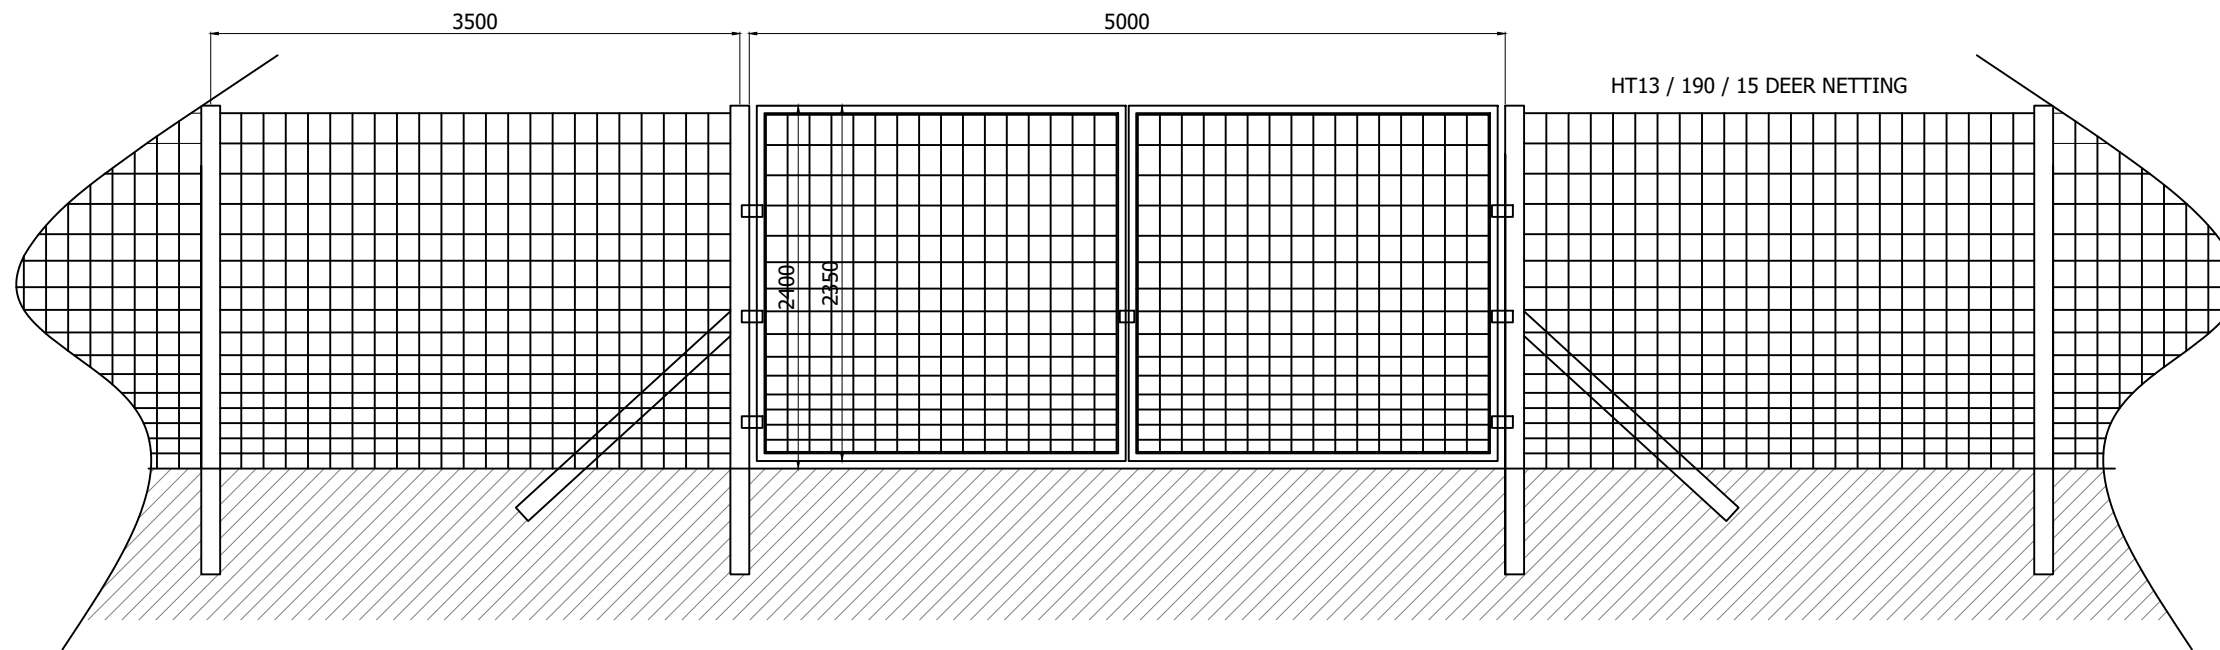

FOR ILLUSTRATION PURPOSES ONLY

ALL DIMENSIONS SHOWN ARE IN MILLIMETERS AND ARE APPROXIMATE

Project Title <b>SWEETBRIAR SOLAR FARM</b>		Drawing Title <b>PLANNING DRAWING 7 SECURITY GATE</b>		Purpose of issue <b>FOR PLANNING APPLICATION</b>		THIS DOCUMENT HAS BEEN PREPARED IN ACCORDANCE WITH THE SCOPE OF ARCUS' APPOINTMENT WITH ITS CLIENT AND IS SUBJECT TO THE TERMS OF THAT APPOINTMENT. ARCUS ACCEPTS NO LIABILITY FOR ANY USE OF THIS DOCUMENT OTHER THAN BY ITS CLIENT AND ONLY FOR THE PURPOSES FOR WHICH IT WAS PREPARED AND PROVIDED		Arcus Consultancy Services 1C Swinegate Court East, 3 Swinegate York, YO1 8AJ  Tel: +44 (0) 1904 715 470 Fax: <a href="http://www.arcusconsulting.co.uk">www.arcusconsulting.co.uk</a>	
Client 		Arcus Internal Project No. 4157 Scale @ A3 1:50		Date 20/01/2022		Drawing Number <b>4157_DR_P_0009</b>		Rev -	

