

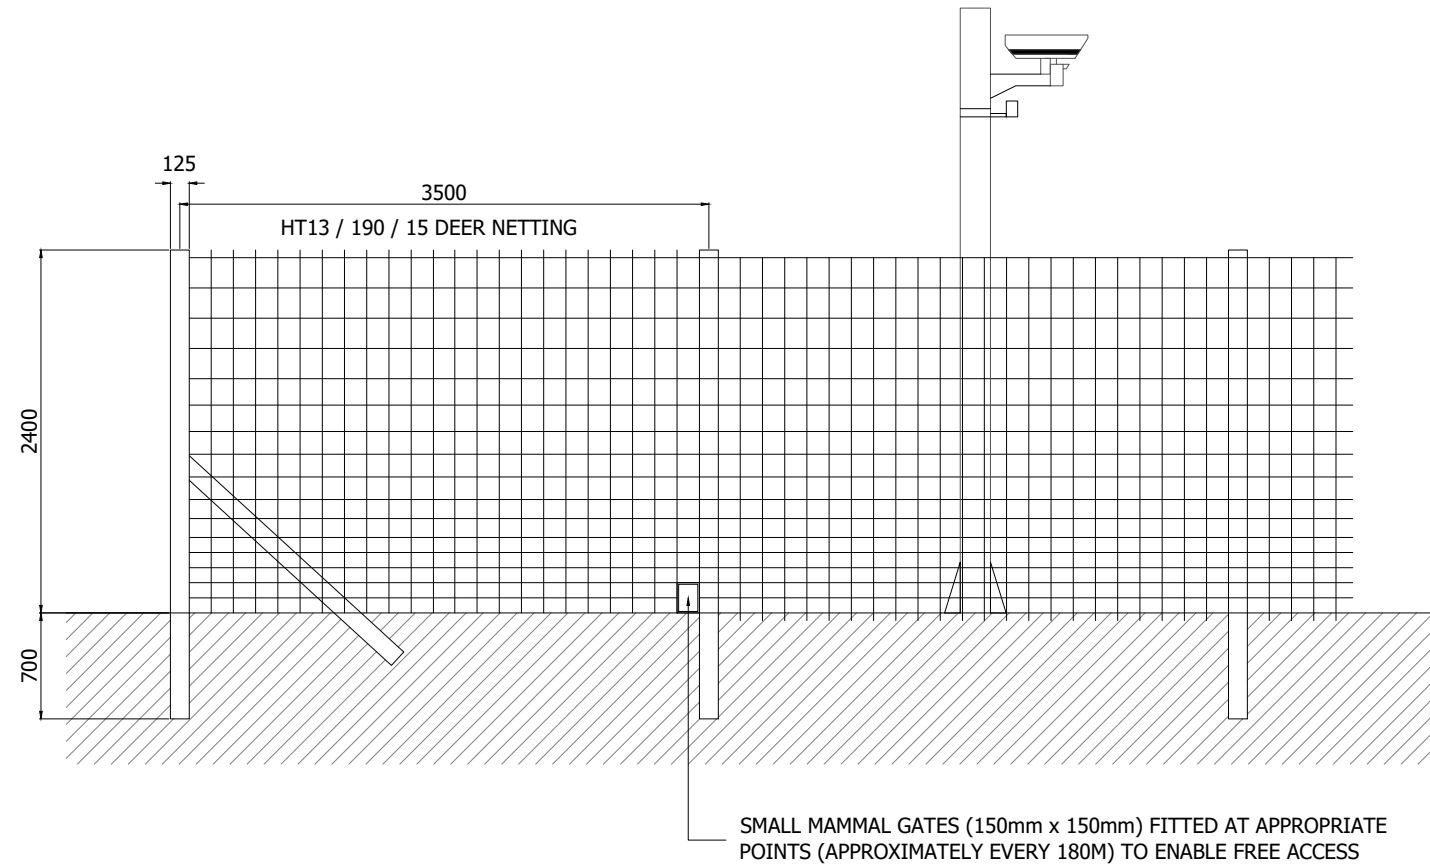


FRONT VIEW

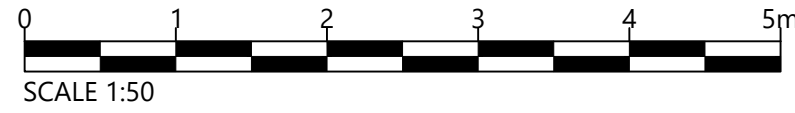

SIDE VIEW

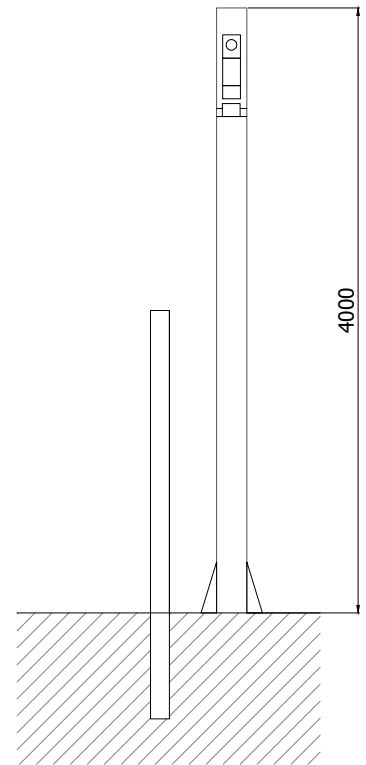

FOR ILLUSTRATION PURPOSES ONLY

ALL DIMENSIONS SHOWN ARE IN MILLIMETERS AND ARE APPROXIMATE

Plot Date : 06/12/2021 20:21:20 January 2022 15:39:40
File Name : N:\CAD\4157 SWEET BRIAR FARM\01-WORKING\01_01-DRAWINGS\4157_DR_P_0006-14.DWG

Project Title SWEETBRIAR SOLAR FARM		Drawing Title PLANNING DRAWING 6 SECURITY FENCING AND CCTV		Purpose of issue FOR PLANNING APPLICATION		THIS DOCUMENT HAS BEEN PREPARED IN ACCORDANCE WITH THE SCOPE OF ARCUS' APPOINTMENT WITH ITS CLIENT AND IS SUBJECT TO THE TERMS OF THAT APPOINTMENT. ARCUS ACCEPTS NO LIABILITY FOR ANY USE OF THIS DOCUMENT OTHER THAN BY ITS CLIENT AND ONLY FOR THE PURPOSES FOR WHICH IT WAS PREPARED AND PROVIDED		Arcus Consultancy Services 1C Swinegate Court East, 3 Swinegate York, YO1 8AJ	
Client 		Designed LIGHTROCK		Drawn AT		Checked JM		Approved JM	
		Arcus Internal Project No. 4157		Date 20/01/2022		Drawing Number 4157_DR_P_0008		Rev -	
		Scale @ A3 1:50						Tel: +44 (0) 1904 715 470 Fax: www.arcusconsulting.co.uk	

