



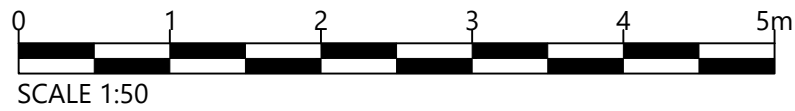

Plot Date : 06/12/2021 20:22 January 2022 15:39:31
 File Name : N:\CAD\4157 SWEET BRIAR FARM\01-WORKING\01_01-DRAWINGS\4157_DR_P_0006-14.DWG

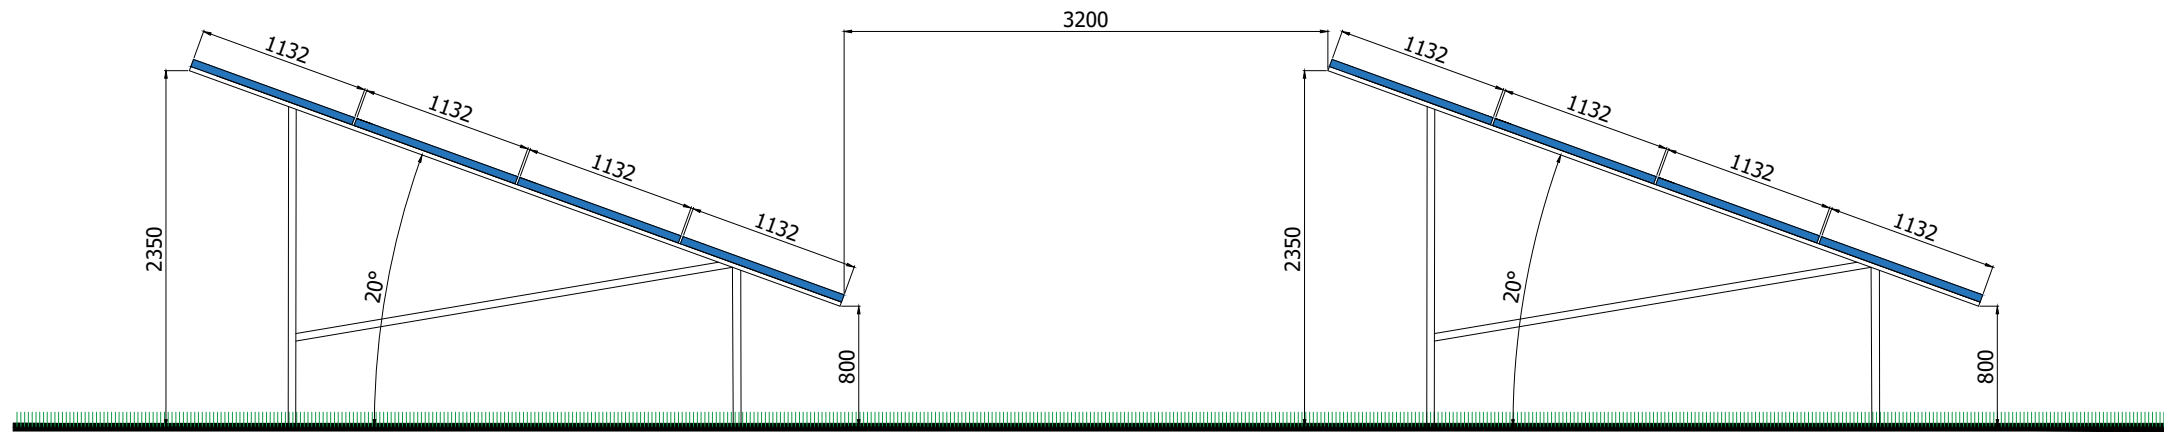

FOR ILLUSTRATION PURPOSES ONLY

ALL DIMENSIONS SHOWN ARE IN MILLIMETERS AND ARE APPROXIMATE

| | | | | | | | | | |
|---|--|---|--|---|--|---|--|---|--|
| Project Title SWEETBRIAR SOLAR FARM | | Drawing Title PLANNING DRAWING 4 TYPICAL PV PANEL SECTION | | Purpose of issue FOR PLANNING APPLICATION | | THIS DOCUMENT HAS BEEN PREPARED IN ACCORDANCE WITH THE SCOPE OF ARCUS' APPOINTMENT WITH ITS CLIENT AND IS SUBJECT TO THE TERMS OF THAT APPOINTMENT. ARCUS ACCEPTS NO LIABILITY FOR ANY USE OF THIS DOCUMENT OTHER THAN BY ITS CLIENT AND ONLY FOR THE PURPOSES FOR WHICH IT WAS PREPARED AND PROVIDED | | Arcus Consultancy Services 1C Swinegate Court East, 3 Swinegate York, YO1 8AJ | |
| Client  | | Designed LIGHTRCK | | Drawn AT | | Checked JM | | Approved JM | |
| | | Arcus Internal Project No. 4157 | | Date 20/01/2022 | | Drawing Number 4157_DR_P_0006 | | Rev - | |
| | | Scale @ A3 1:50 | | | | | | Tel: +44 (0) 1904 715 470 Fax: www.arcusconsulting.co.uk | |
| | | | | | | | |  | |