


KEY

- Site Boundary
- Land Ownership Boundary
- Potential Developable Area
- Proposed Full Table
- Proposed Half Table
- Proposed Substation Compound
- Proposed Perimeter Fencing
- Proposed Perimeter Fence Gate
- Proposed Inverters / Transformers
- Proposed Container Storage
- Proposed CCTV Location
- Proposed Temporary Construction Compound
- Proposed Access Tracks
- Existing Onsite Roads
- Existing Public Roads
- Overhead Wooden Line (11kV)
- Overhead Wooden Line (33kV)
- Overhead Power Lines (400kV)
- Public Right of Way (PRoW)
- National Grid Gas Pipeline
- Existing Vegetation Edge
- Existing Tree Spread
- 5m Contours
- 6m Buffer of Ditches
- 10m Buffer of Public Rights of Way
- 10m Buffer of Roads
- 12.2m Buffer of National Grid Gas Pipeline
- 100m Buffer of Residential Dwellings
- 250m Buffer of GCN Pond
- Flood Zone 2
- Flood Zone 3
- 6m Buffer of 33kV Overhead Line
- 14m Buffer of 400kV Overhead Line
- Proposed Underground 11kV Power Line

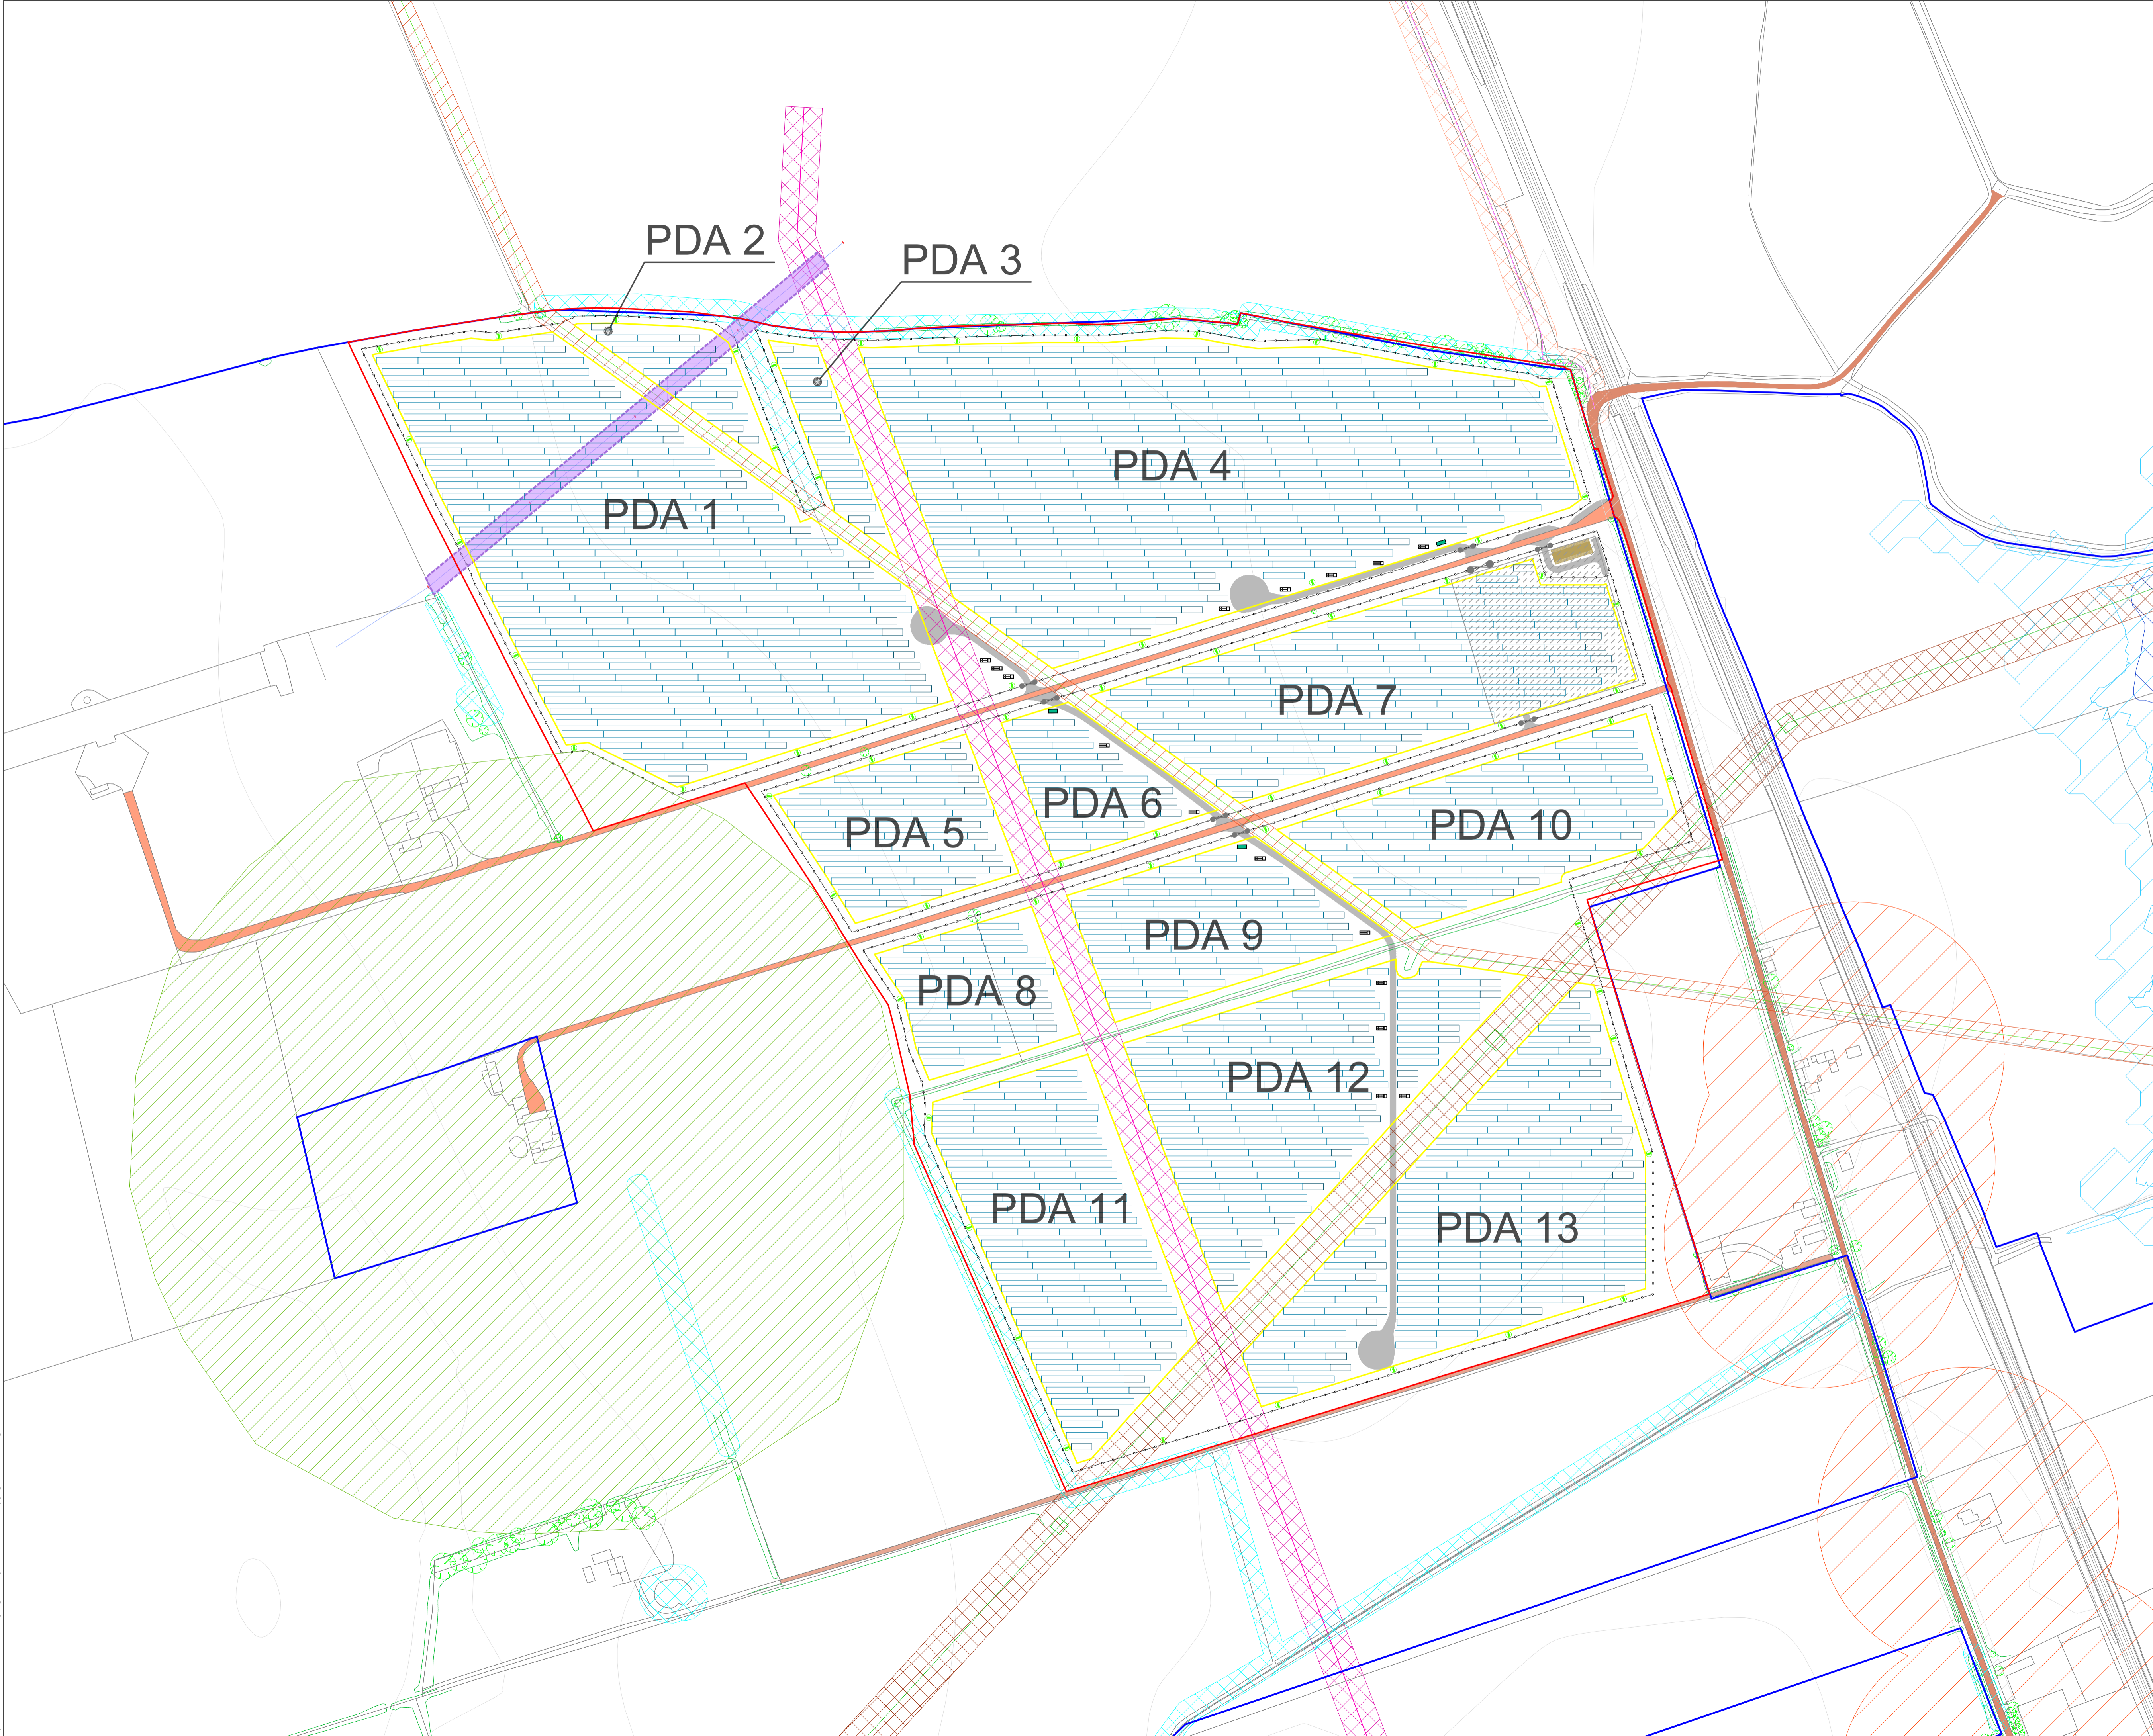

1:2,000 Scale @ A1
 Produced By: AT Ref: 4157_DR_P_0001
 Checked By: JM Date: 20.01.2022

Indicative Site Layout
 Planning Drawing 2

Sweetbriar Solar Farm
 Planning Application

Reproduced from Ordnance Survey digital map data © Crown copyright 2021. All rights reserved. Licence number: 100046606
 N:\CAD\4157 SWEET BRIAR FARM\01-WORKING\01_01-DRAWINGS\4157_DR_P_0001